



VENUE ONE SHEET

HISTORY

HISTORY // FUTURE

London's iconic 100 Club has been trading under the same name since 1964 and from 1942 as the Feldman Jazz Club before then, earning it the title of the oldest independent venue world wide.

Throughout the decades the venue has championed all manors of ground breaking scenes including the blues of Muddy Waters and BB King as well as mod stylings of The Who and The Kinks in the 60s; the birth of punk with the Sex Pistols, The Clash and Siouxsie & The Banshees plus regular reggae sessions from Eddie Grant and The Mighty Diamonds in the 70s; the first ever Northern Soul All Nighter in the 80s; the indie explosion with early shows from Oasis and Suede in the 90s as well as key shows for artists such as The Horrors, Gallows and Kings Of Leon in the 00s.

Because of the club's rich history, it has become an institution for intimate secret shows by major acts including Queens Of The Stone Age, Metallica, Alice Cooper, The Rolling Stones, Blur, Paul McCartney, Nas, Santigold, Black Rebel Motorcycle Club, Toots And The Maytals, Plan B, Paul Weller and Spiritualized to name just a few.

Despite its historic reputation the venue still continues to showcase some of the most exciting new music in London with recent shows from artists such as Wet Leg, Fat Dog, Warmduscher, The Mysterines, Avelino, CASISDEAD and Opus Kink across it's in-house programming and hosting of other series.

the100club.co.uk

facebook.com/the100club

instagram.com/100clublondon

LOCATION // CONTACTS

VENUE ADDRESS

100 CLUB
100 Oxford Street
London W1D 1LL

LOADING ADDRESS

Berners Place
W1T 3AE
3.2m height restriction



LOADING INFO

- The venue loading entrance is located at the end of Berners Pl via the black doors
- Parking is not permitted before 6.30pm Mon – Sat
- Please LOAD & GO, you can return and park after 6.30pm
- We are a basement venue with three flights of fire escape stairs to enter
- Please supply own crew if required
- Berners Pl is a residential mews, please respect our neighbours and load quietly
- Paid parking available in surrounding areas
- NEAREST CAR PARKS:
 - Q-Park: Soho, 51 Poland Street, London, W1F 7NQ
 - NCP: 32 Brewer St, London W1F 0LA

CONTACTS

Venue Manager
ruby@the100club.co.uk

Venue Hire
ruby@the100club.co.uk /
matt@the100club.co.uk

House Promotions
matt@the100club.co.uk

Head Engineer: Tony
bambony@hotmail.com

Bar Manager
stoyan@the100club.co.uk

VENUE INFO

CAPACITY

320 standing / 170 seated in rows / 70 seated cabaret style +120 standing

AGE RESTRICTIONS

The 100 Club is strictly 18+

CURFEW

Sun - Thurs: 11pm

Fri - Sat: 3am - 11pm live curfew-

ADVISED RUNNING TIMES

Load in: 3pm

Sound check: 5pm

Doors: 7.30pm

Opener: 8.00pm - 8.30pm

Main support: 8.45pm - 9.30pm

Headliner: 9.45pm - 11pm

Live curfew: 11pm

EVENT HIRE

PLEASE REQUEST A RATE CARD Hire

includes: Sound engineer /

x3 Security / PA & Lights & Bar Staff

Not included: Box Office Cashier / Rider /

Backline / Towels

DEPOSIT

We require a 50% deposit to confirm your booking. Deposit is non refundable upon cancellation unless 12 weeks notice given

DRESSING ROOM

Dressing room with toilet, chairs, table and kettle available. Please provide your own AAA passes. Smoking is strictly prohibited in the dressing room and throughout venue

RIDER

A crate of 24 bottle beers is available to purchase from the venue manager at a discounted rate of £27. A case of 24 bottles of water is available at £13

CATERING

The 100 Club does not have kitchen facilities. You are welcome to bring off site food to the venue to consume during sound check providing it is cleared away after eating

SHOWERS

There are no showers on site

MERCHANDISE

You are welcome to set up merchandise using one of our tables at no extra cost

WiFi

We have '100 Club Guest' Wi-Fi for ticket holders as well as '100 Club Private' Wi-Fi for promoters. Both work well. The password for the private Wi-Fi is 'godsavethequeen'

GUESTS

The 100 Club reserves the right to 20 guests to any event. This will not effect your capacity

PRODUCTION OFFICE

You are welcome to use the venue office for production along with wifi

EVENT LISTING

Once confirmed please email event listing to ruby@the100club.co.uk including images, links & on sale date. All gigs will be posted on our website, monthly gig posters and mailouts. -- Tag us on socials and we'll share -

TICKETING

Promoters are welcome to use our We Got Tickets or DICE accounts. A booking fee is added to all ticket e prices. Ticket settlements will be transferred by BACs to your account one week after the event

THE 100 CLUB ONLINE

the100club.com

facebook.com/the100club

instagram.com/100clublondon

TECH SPEC

TURBOSOUND

TSE SYSTEM

6 x TSE 111 mid/top units
2 x full range TMS 4
(2 x TSE111 + 2 x TSE 118)
2 x upgraded TSE 118 400 watt
bass cabinets
2 x THL 818 bass cabinets
2 x CVA subs loaded with PD1850's
BSS FDS360 Crossover
XTA DP300 Speaker Management
QSC RMX 2450 Power amp
QSC PLX 2402 Power amp Yamaha
P7000S Power amp Yamaha
XP5000 Power amp System run 2-
way
Total power 5.2 kw

MIDAS M32 LIVE MIXING CONSOLE

26 channels available from the stage
With wireless tablet and wired PC
control using Mixing Station or
Midas software
Multitrack recording available by
request

MONITORS

8 Separate Sends
2 x RCF Event SM3000
4 x Turbosound TMW-115
2 x Turbosound TCS 15M
1 x RCF Drum Fill
2 x EV CP3000S Power amps
2 x QSC K10.2 Active
Monitors 4 sends to stage for
IEM use

MICROPHONES

5 x sE V7
3 x Shure SM58
3 x Shure Beta58
2 x Shure SM57
1 x Shure Beta57
1 x Shure Beta91a
1 x Sennheiser e602
1 x Sennheiser MD421
1 x Electrovoice PL33
2 x Audio Technica ATM450 3
x Sennheiser e604
2 x Sennheiser e906
3 x sE V Beat
1 x Shure PG81

DI BOXES

2 x Radial J48 Stereo
2 x Radial J48 Mono
1 x Orchid Electronics Stereo
1 x Samson Stereo
2 x generic active DI boxes

LIGHTING DESK

CHAMSYS MAGICQ

HAZER

Look Solutions Unique 2.1

DJ EQUIPMENT

2 x Pioneer CDJ2000 NKS2 CD decks
2 x Technics SL-1210 Mk2 turntables 1
x Pioneer DJM-900NXS2 Mixer

EQUIPMENT HIRE


For extra equipment or backline we
recommend John Henrys or FX Rentals.

ADDITIONAL POWER

1 x 32amp/3 phase & 1 x 32amp/single
phase stage left
1 x 32amp/3 phase stage right


NOT PERMITTED

Smoke machine
Pyrotechnics
Confetti Canon TBD

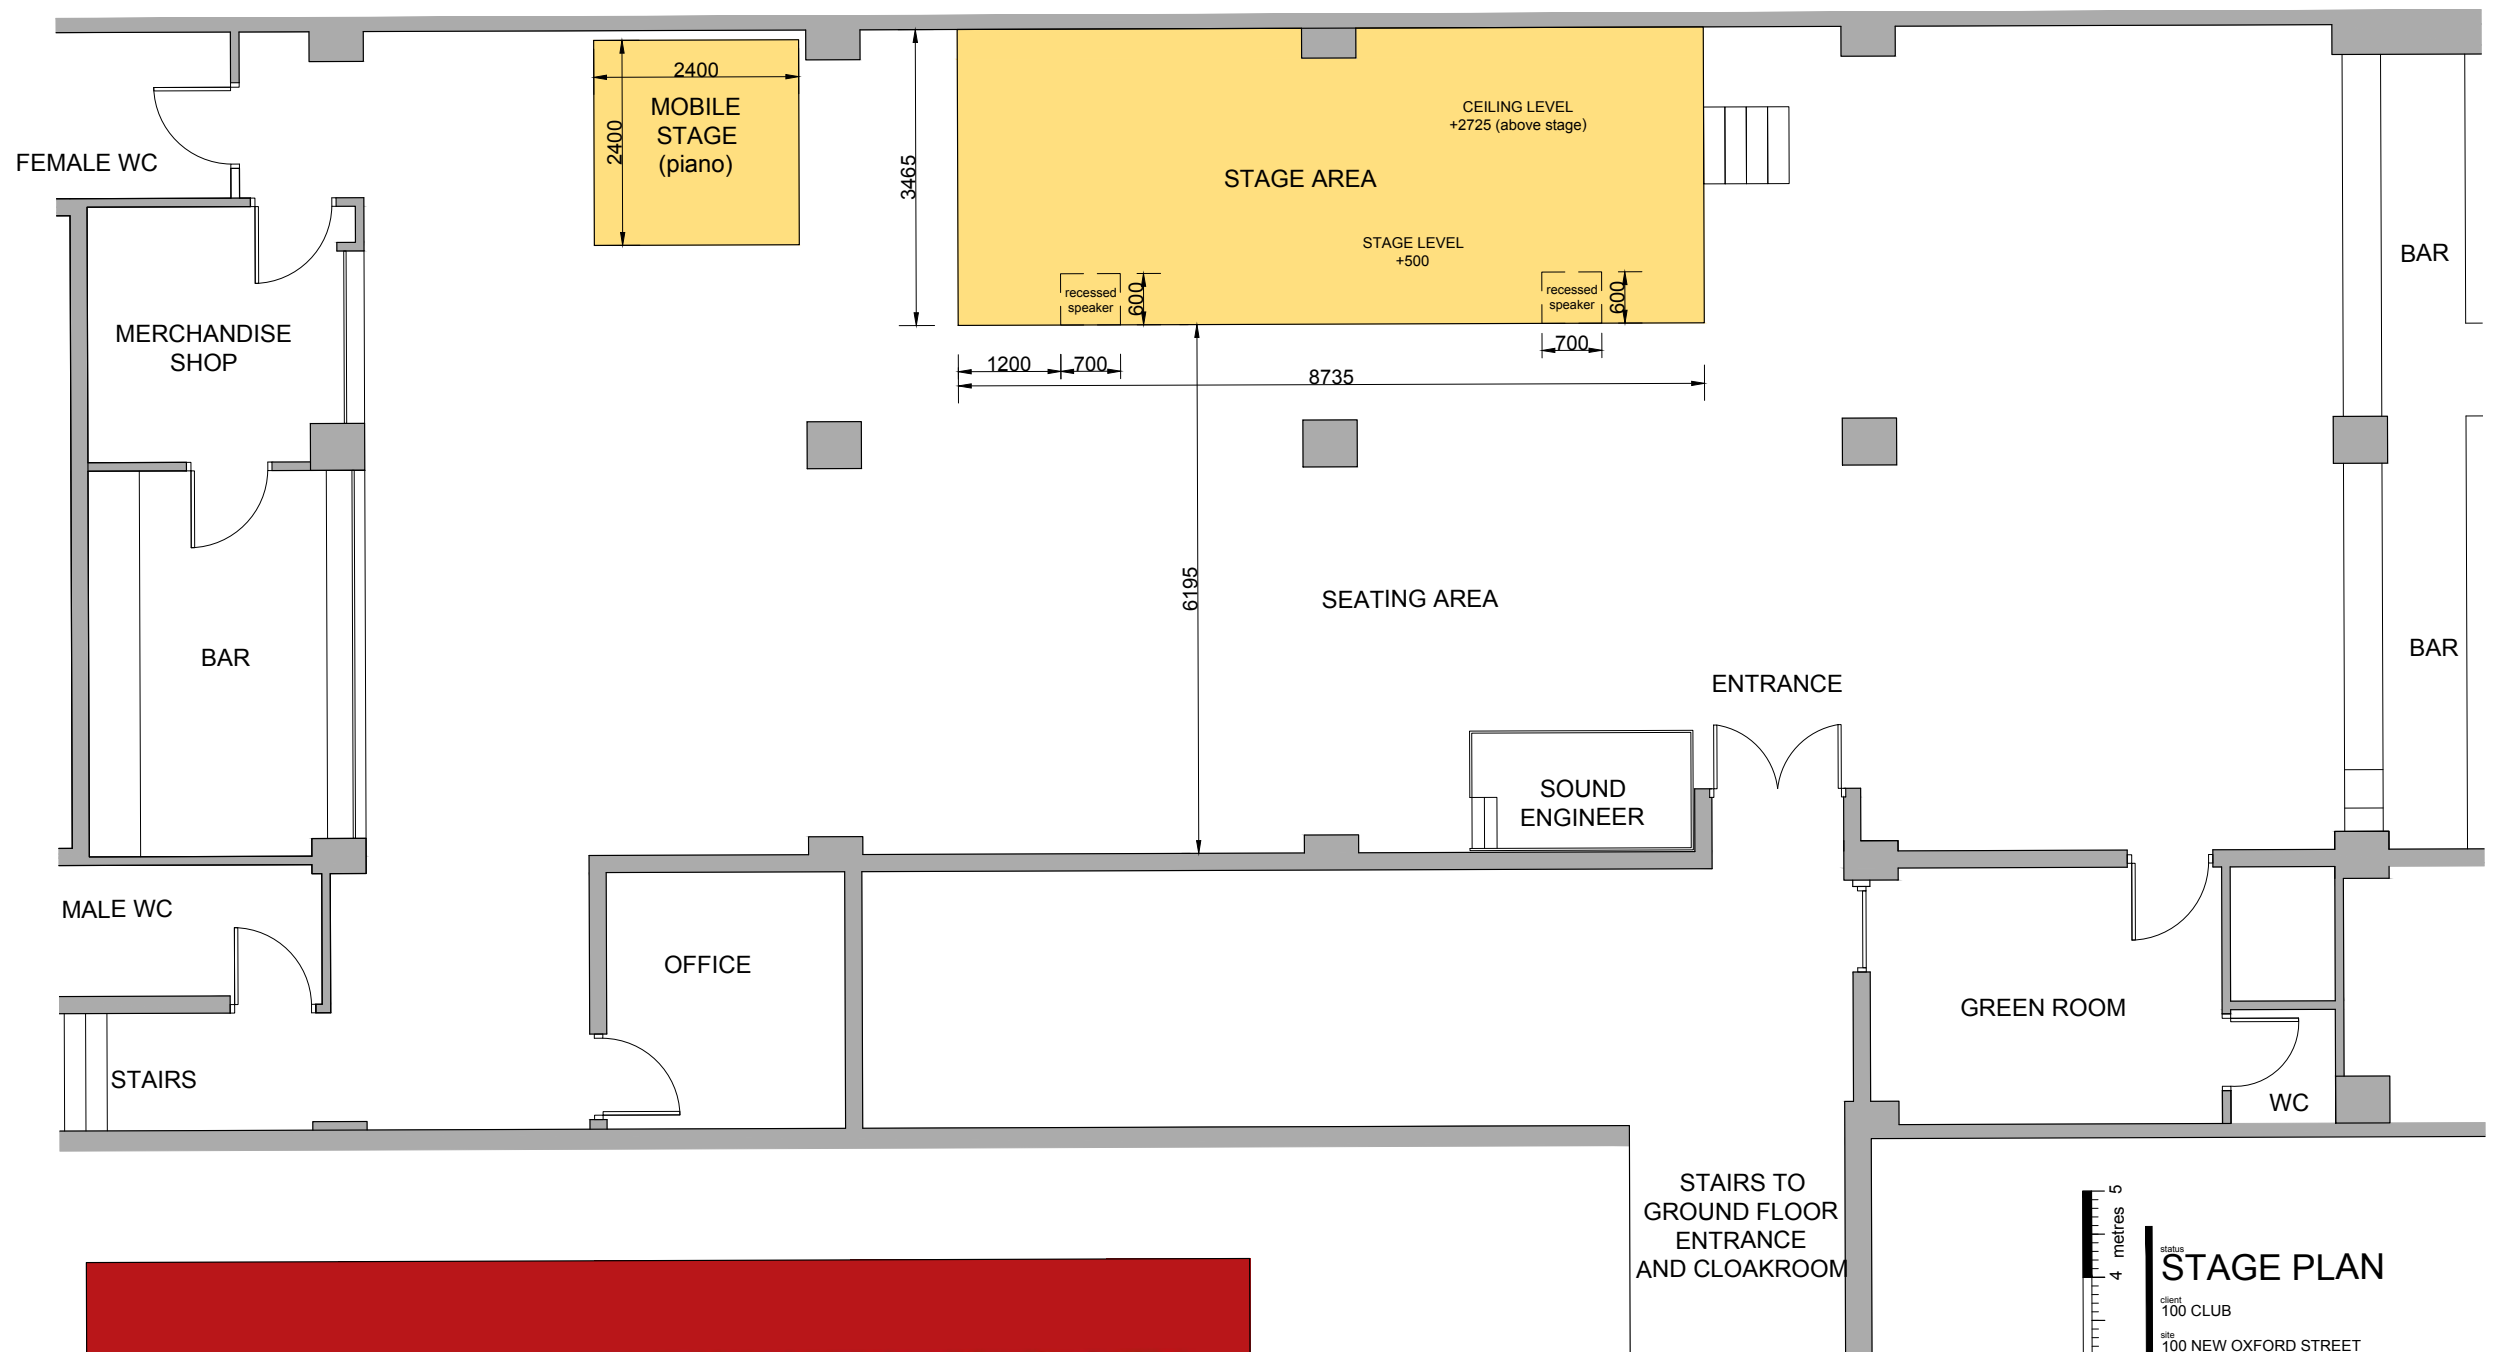

status			
STAGE PLAN			
client	100 CLUB		
site	100 NEW OXFORD STREET LONDON		
drawing	-		
PLANS			
scale	author	scale	
1:50 @ A1	ncw	APRIL 21	
proj. no.	draw. no.	revision	
N028	10-01	A	
Nicholas C Williams		RIBA	
ncwarchitecture@gmail.com			

LIGHTING PLOT

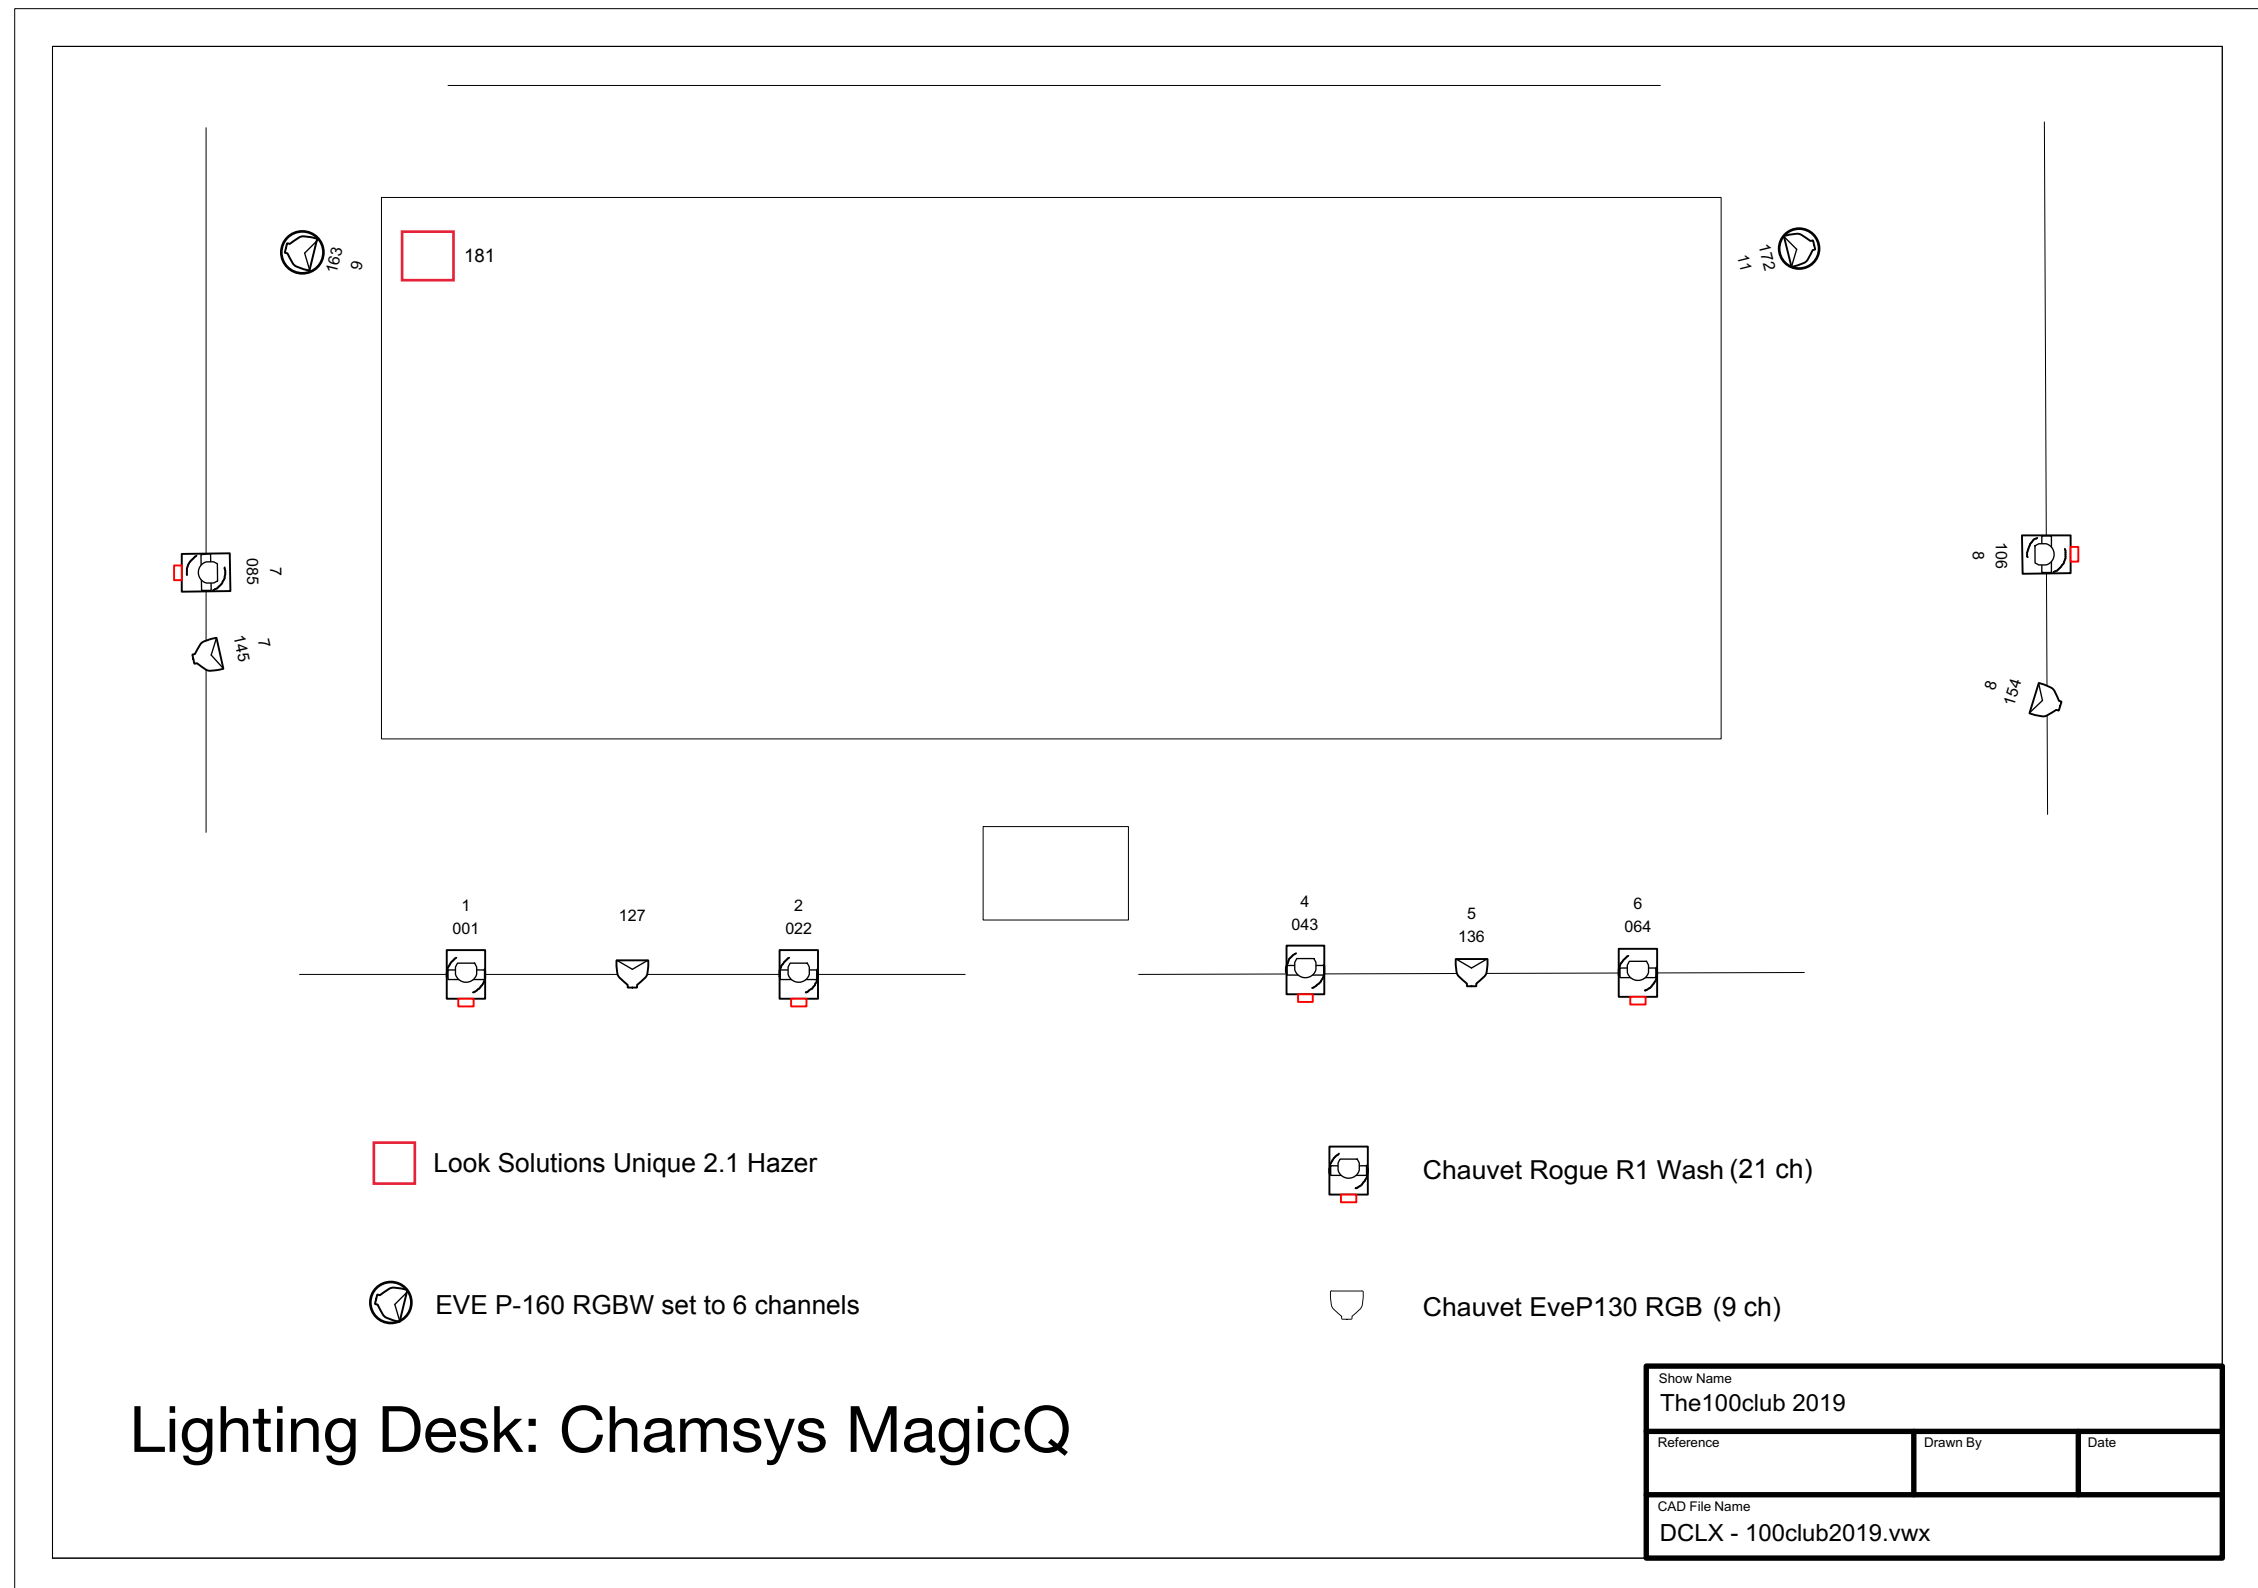

PHOTOS



PHOTOS - OUR HISTORY

